


TEKİRDAĞ İLİ ÇORLU İLÇESİ ŞEYHSİNAN MAHALLESİ
18. MADDE UYGULAMASI DÜZENLEME SINIR KROKİSİ

İLİ	TEKİRDAĞ
İLÇESİ	ÇORLU
MAH./KÖY	ŞEYHSİNAN

PROJE DÜZENLEME SINIRI
UYGULAMAYA GİREN PARSEL SINIRI
ADA KENAR ÇİZGİSİ



KROKİ

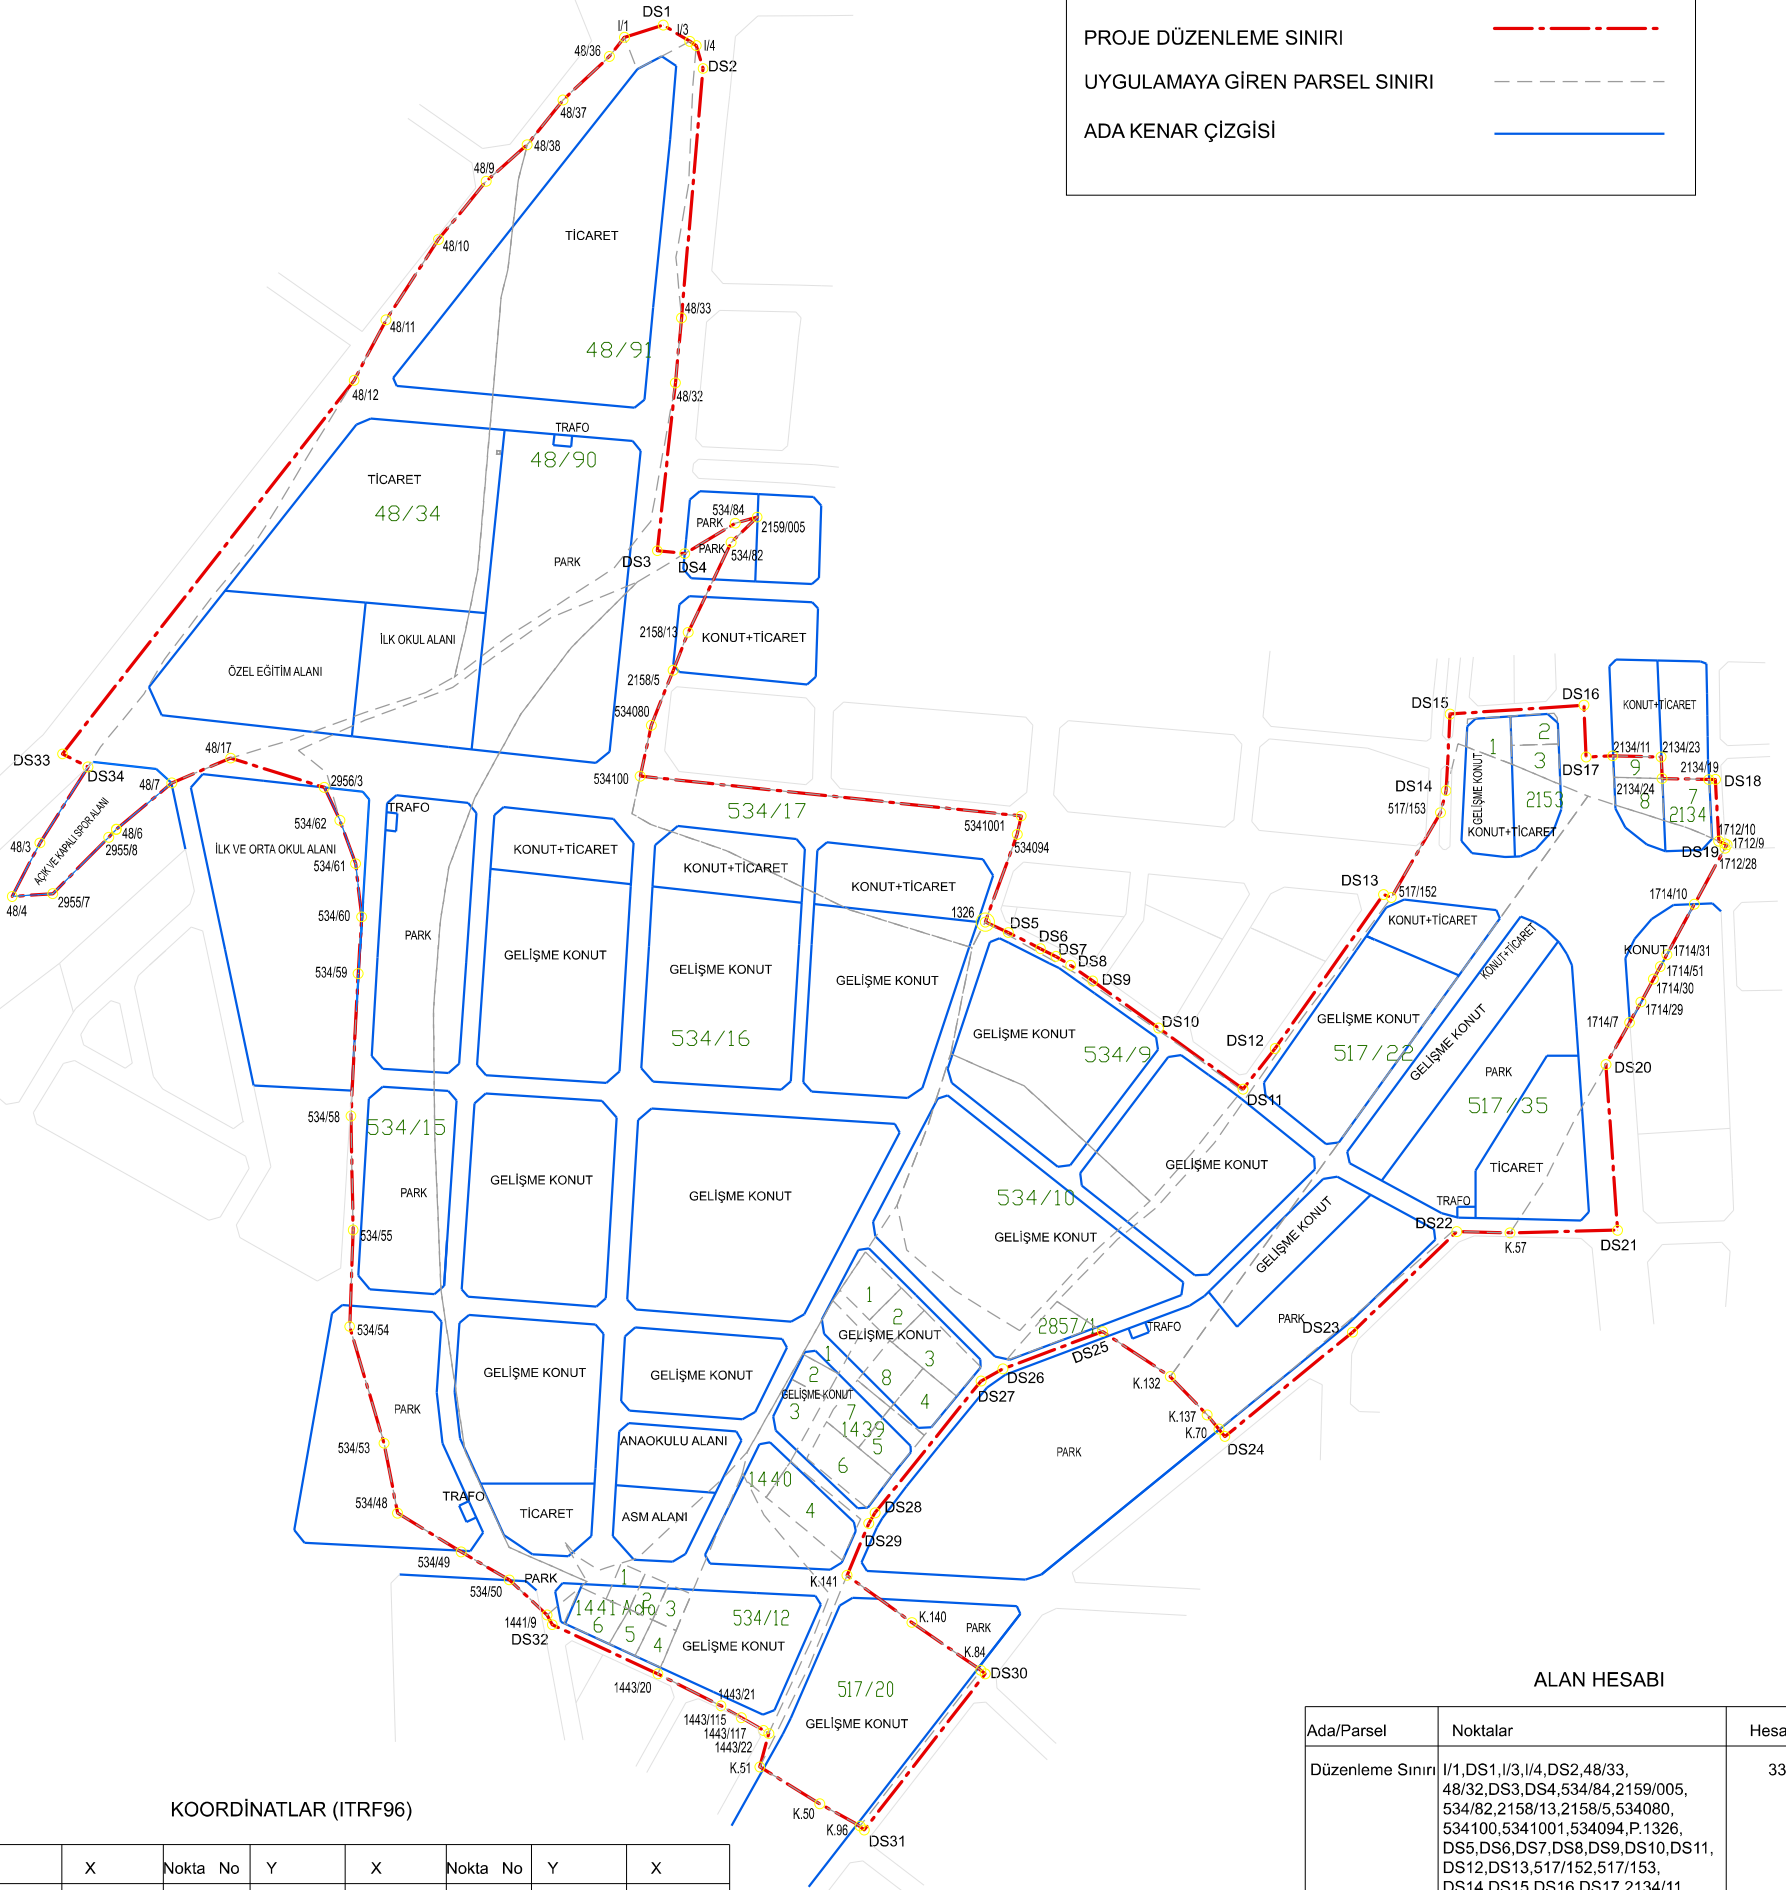

KOORDİNATLAR (ITRF96)

Nokta No	Y	X	Nokta No	Y	X	Nokta No	Y	X
48/3	565424.16	4556784.40	48/4	565408.67	4556754.55	48/6	565466.65	4556791.95
48/6	565466.65	4556791.95	48/7	565497.55	4556817.79	48/9	565672.70	4557153.07
48/10	565646.11	4557120.69	48/11	565616.93	4557075.83	48/12	565599.12	4557042.11
48/17	565530.34	4556831.63	48/32	565778.15	4557040.78	48/33	565781.50	4557076.92
48/36	565741.37	4557222.66	48/37	565715.47	4557198.36	48/38	565695.59	4557173.46
517/152	566176.97	4556754.01	517/153	566204.33	4556801.24	534/48	565623.35	4556410.90
534/49	565658.76	4556389.33	534/50	565685.56	4556373.69	534/53	565615.85	4556449.86
534/54	565596.68	4556514.91	534/55	565598.60	4556568.63	534/58	565597.39	4556632.22
534/59	565601.44	4556711.60	534/60	565603.37	4556743.19	534/61	565599.97	4556772.82
534/62	565591.23	4556797.00	534/82	565809.18	4556951.88	534/84	565811.46	4556962.55
1441/9	565706.65	4556354.11	1443/20	565768.38	4556321.28	1443/21	565803.53	4556303.51
1443/22	565830.17	4556288.07	1443/115	565814.82	4556296.97	1443/117	565827.18	4556289.81
1712/9	566363.90	4556783.36	1712/10	566362.70	4556783.88	1712/28	566362.83	4556781.42
1714/7	566309.62	4556684.22	1714/10	566345.73	4556750.25	1714/29	566316.00	4556695.76
1714/30	566322.96	4556708.57	1714/31	566330.35	4556722.11	1714/51	566326.75	4556715.51
2134/11	566300.26	4556832.91	2134/19	566353.78	4556819.69	2134/23	566327.25	4556832.28
2134/24	566327.77	4556820.29	2158/5	565776.86	4556880.56	2158/13	565785.23	4556901.74
2159/005	565823.66	4556965.94	2955/7	565431.26	4556756.12	2955/8	565462.50	4556787.56
2956/3	565582.50	4556815.35	534080	565764.73	4556849.88	534094	565968.55	4556789.14
534100	565758.54	4556821.61	5341001	565970.77	4556799.39	DS1	565771.37	4557240.12
DS2	565793.53	4557215.94	DS3	565768.04	4556947.20	DS4	565783.34	4556945.63
DS5	565963.52	4556734.46	DS6	565981.52	4556725.43	DS7	565990.06	4556721.15
DS8	565998.28	4556716.21	DS9	566010.54	4556707.49	DS10	566047.29	4556681.21
DS11	566094.31	4556647.18	DS12	566112.20	4556669.86	DS13	566172.61	4556755.64
DS14	566207.47	4556813.56	DS15	566209.65	4556856.18	DS16	566284.24	4556861.16
DS17	566285.47	4556832.28	DS18	566357.46	4556819.74	DS19	566359.30	4556785.36
DS20	566296.47	4556660.86	DS21	566302.97	4556568.57	DS22	566213.37	4556567.79
DS23	566155.33	4556511.74	DS24	566084.21	4556453.65	DS25	566016.04	4556512.08
DS26	565960.59	4556491.23	DS27	565948.36	4556484.51	DS28	565889.36	4556411.04
DS29	565885.88	4556405.22	DS30	565950.69	4556321.35	DS31	565883.32	4556234.37
DS32	565709.52	4556348.74	DS33	565436.68	4556833.98	DS34	565450.86	4556826.73
I/1	565749.70	4557233.31	I/3	565786.17	4557231.04	I/4	565789.73	4557228.69
K.50	565858.56	4556248.90	K.51	565825.12	4556269.50	K.57	566243.05	4556567.09
K.70	566080.89	4556457.72	K.84	565948.26	4556323.36	K.96	565881.00	4556236.53
K.132	566053.81	4556487.00	K.137	566074.35	4556465.62	K.140	565909.89	4556349.98
K.141	565873.73	4556376.24	P.1326	565950.75	4556740.26			

ELIPSOİD : GRS80
DATUM : ITRF-96
BAŞLANGIÇ EPOKU : 2005
PROJEKSİYON : UTM(3)
DİLİM ORTA MRD. : 27

ALAN HESABI

Ada/Parsel	Noktalar	HesapAlan
Düzenleme Sınırı	I/1,DS1,I/3,I/4,DS2,48/33,48/32,DS3,DS4,534/84,2159/005,534/82,2158/13,2158/5,534080,534100,5341001,534094,P.1326,DS5,DS6,DS7,DS8,DS9,DS10,DS11,DS12,DS13,517/152,517/153,DS14,DS15,DS16,DS17,2134/11,2134/23,2134/24,DS18,DS19,1712/10,1712/9,1712/28,1714/10,1714/31,1714/51,1714/30,1714/29,1714/7,DS20,DS21,K.57,DS22,DS23,DS24,K.70,K.137,K.132,DS25,DS26,DS27,DS28,DS29,K.141,K.140,DS30,DS31,K.50,K.51,1443/22,1443/115,1443/21,1443/20,DS32,1441/9,534/50,534/49,534/48,534/53,534/54,534/55,534/58,534/59,534/60,534/61,534/62,2956/3,48/17,48/7,48/6,2955/8,2955/7,48/4,48/3,DS34,DS33,48/12,48/11,48/10,48/9,48/38,48/37,48/36	336404.13

DÜZENLEYEN	UYGUNDUR		KONTROL EDİLMİŞTİR
	BELEDİYE / ÖZEL İDARE / PROJE İDARESİ		
	KONTROL EDEN	ONAYLAYAN	KADASTRO MÜDÜRLÜĞÜ
ADI SOYADI			
TARİH	/...../2026	/...../2026	/...../2026
İMZA			